



RECEIVED

JUN 15 2007


DIV. OF OIL, GAS & MINING

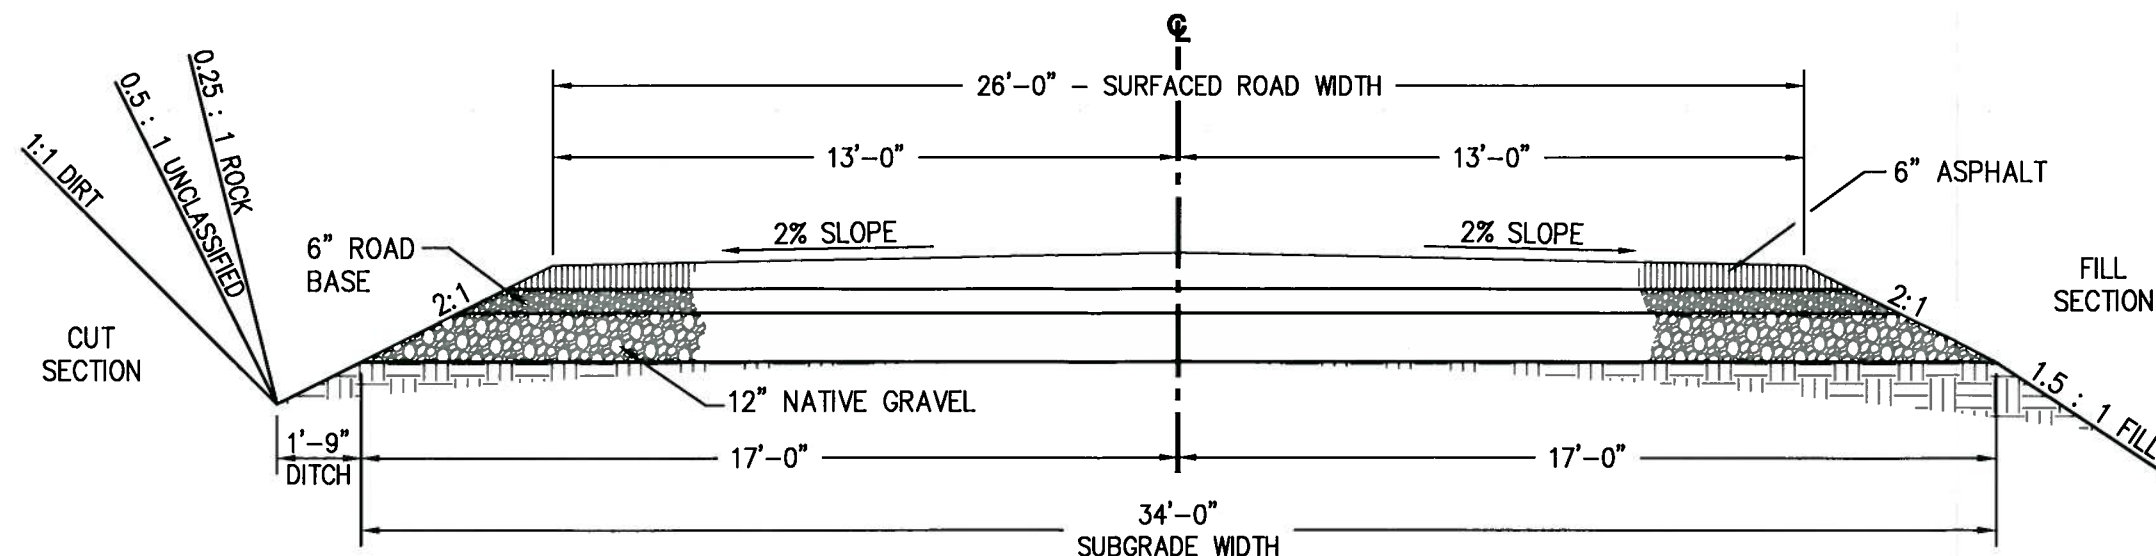


TYPICAL PAVED AREA

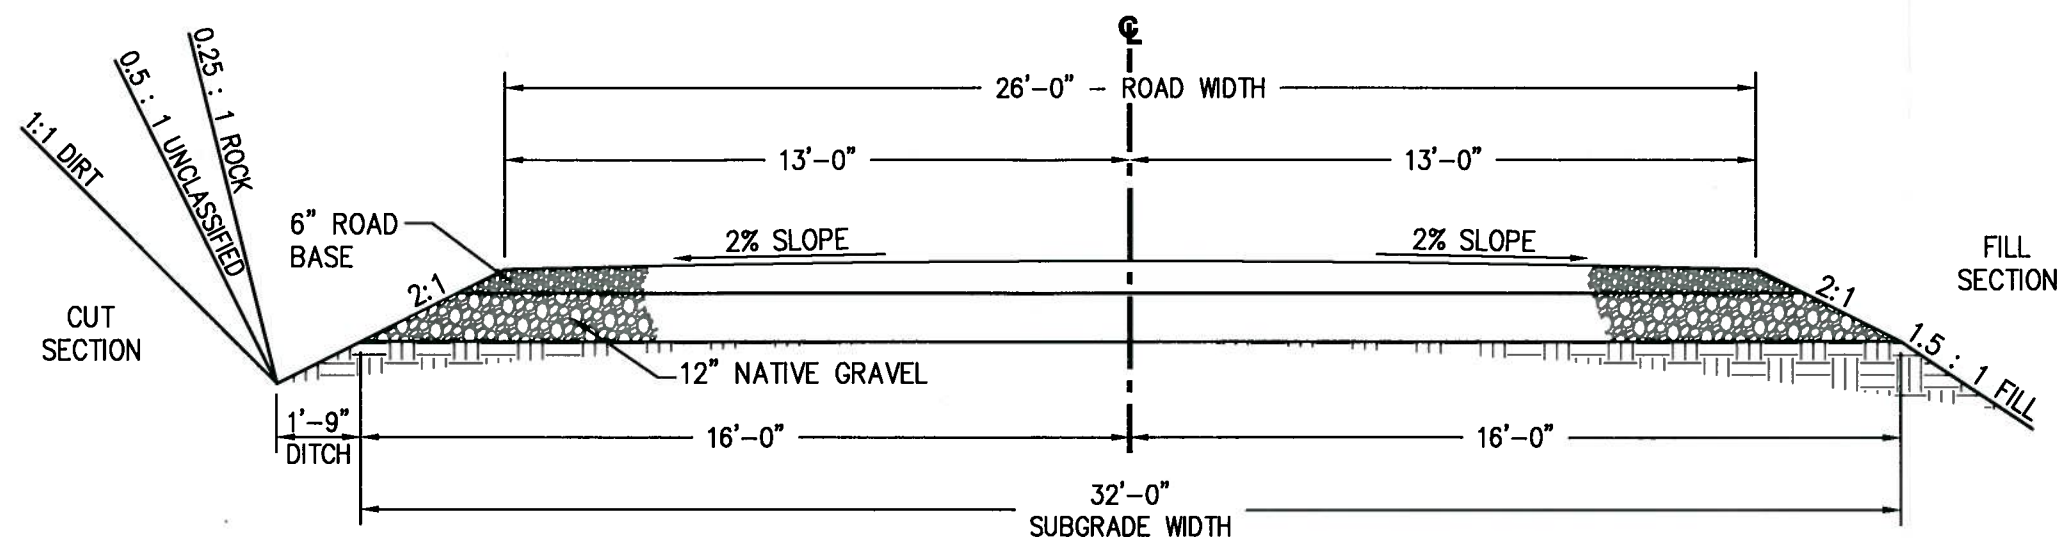

TYPICAL UNPAVED AREA

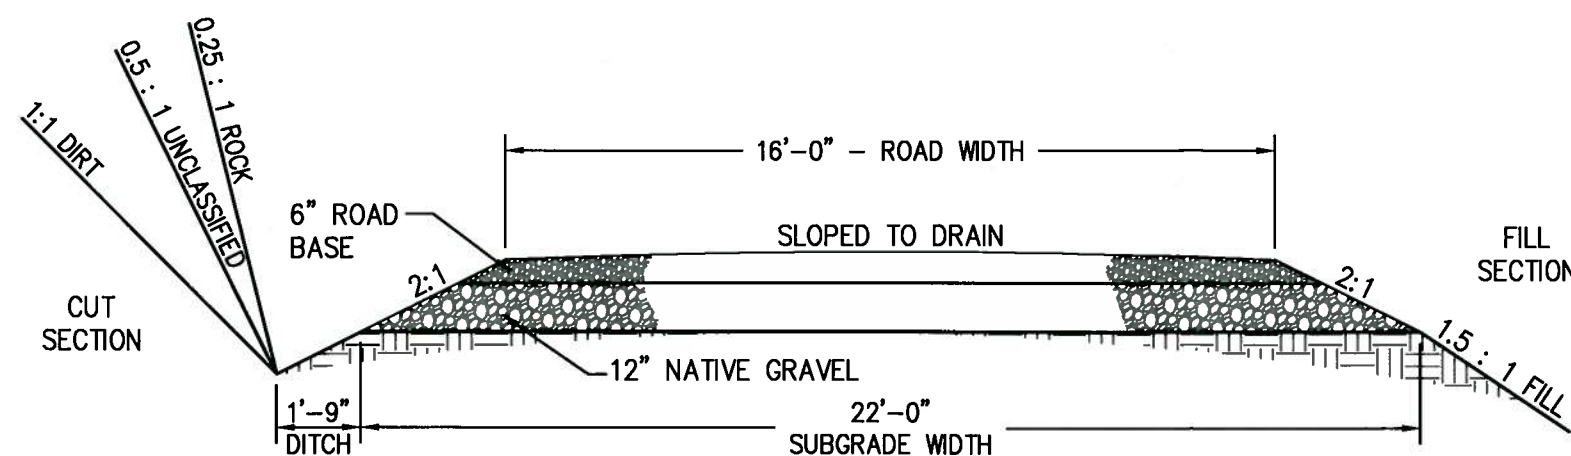

TYPICAL SINGLE-LANE GRAVEL ROAD

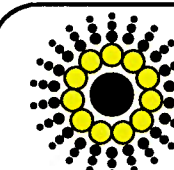

ANDALEX
RESOURCES, INC.

WILDCAT LOADOUT
TYPICAL ROAD
CROSS SECTIONS

REVISION NUMBER:	1	SCALE:	AS SHOWN
DATE:	MAY 2007		PLATE 17